


Rm 201 Bedroom West Elevation
Scale: 0 3 6 12

23'-9 3/8"

10'-9"

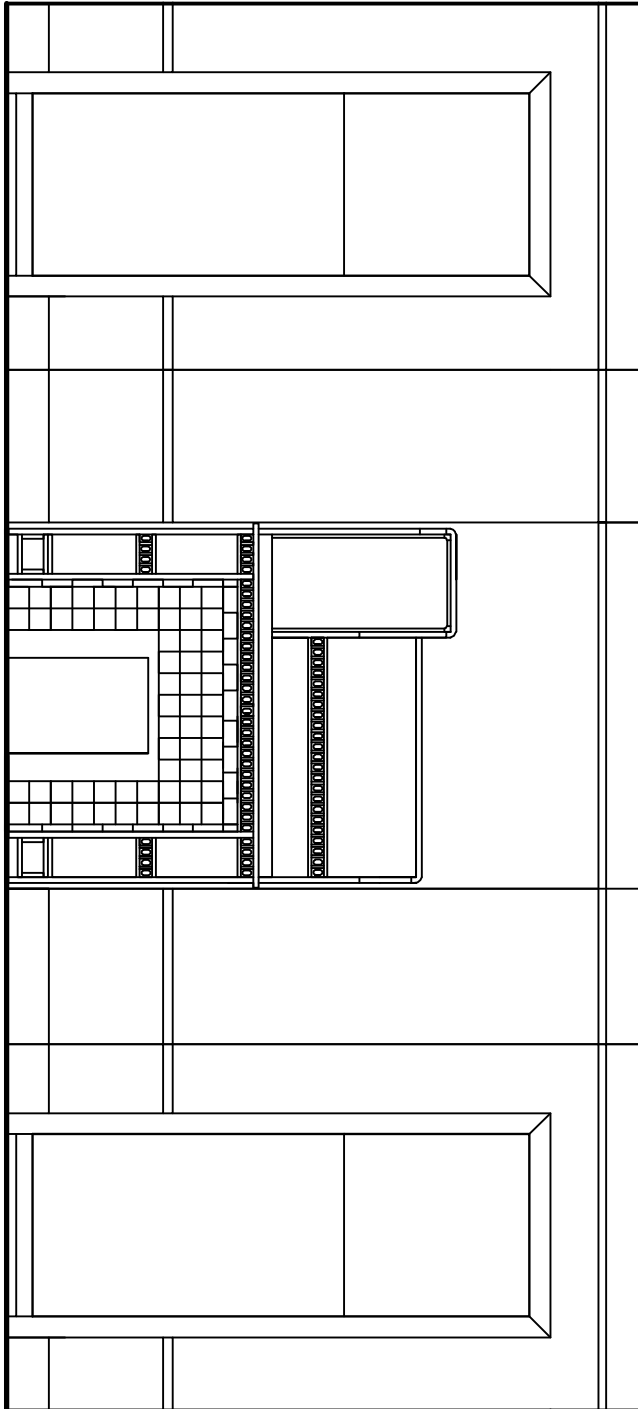

ARCHITECT IVY HALL RESTORATION 2005 - 2008 BRANFORD COLLEGE OF ART AND DESIGN	PROJECT IVY HALL (THE PETERS MANSION) 178 POWELL DR. LEON AVENUE, N.E. ATLANTA, GEORGIA	DATE 10/1/08	DRAWN BY [Name]	CHECKED BY [Name]	SCALE 1/8" = 1'-0"
---	--	-----------------	--------------------	----------------------	-----------------------