


Porte Cochere Exterior West Elevation  
Scale: 1/8" = 1'-0"

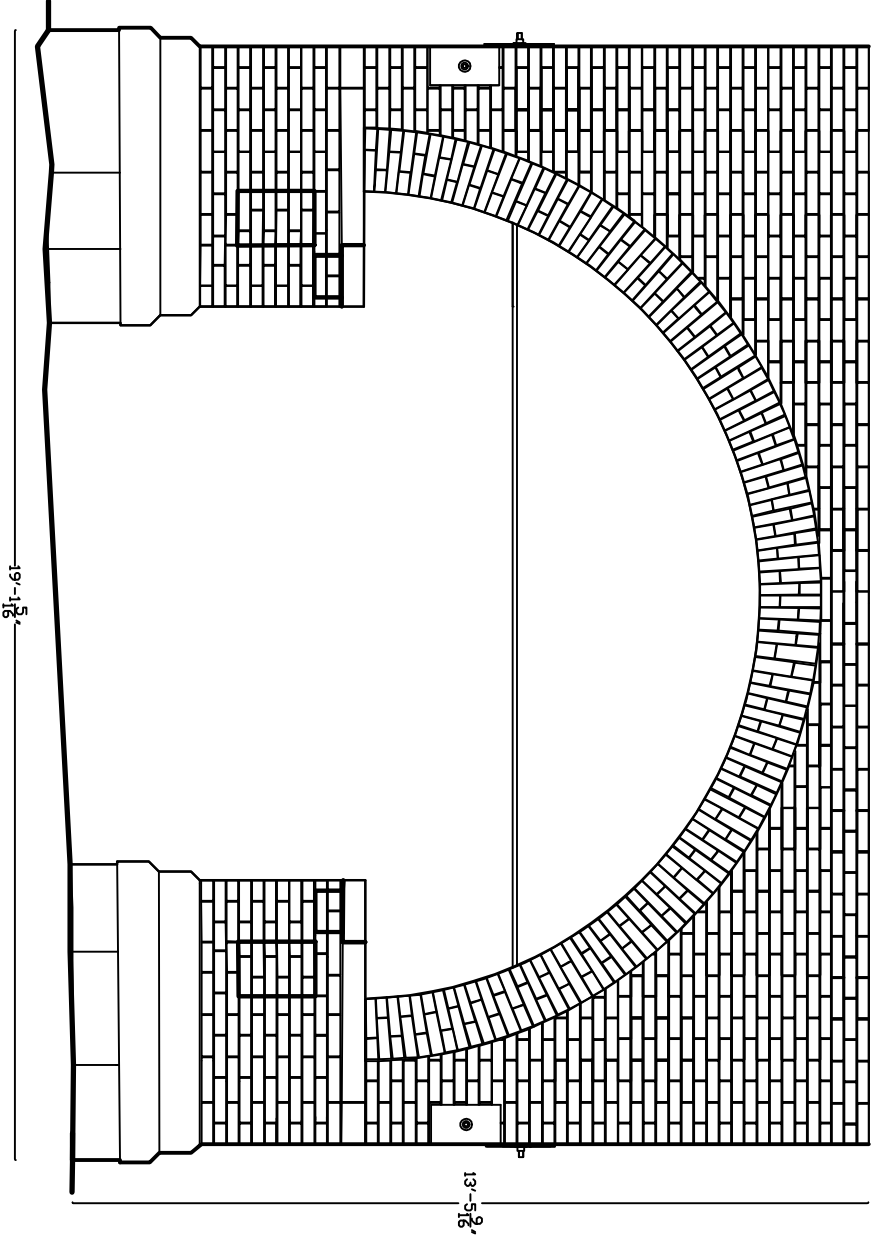

JOB NO: 11111111 IVY HALL RESTORATION 2000 - 2000 SAVANNAH COLLEGE OF ART AND DESIGN	IVY HALL (THE PETERS MANSION) 170 PORCE & LEON AVENUE, N.E. ATLANTA, FULTON COUNTY, GEORGIA	DRAWN BY: [Name] CHECKED BY: [Name] DATE: [Date]
--	--	--